


WING-A

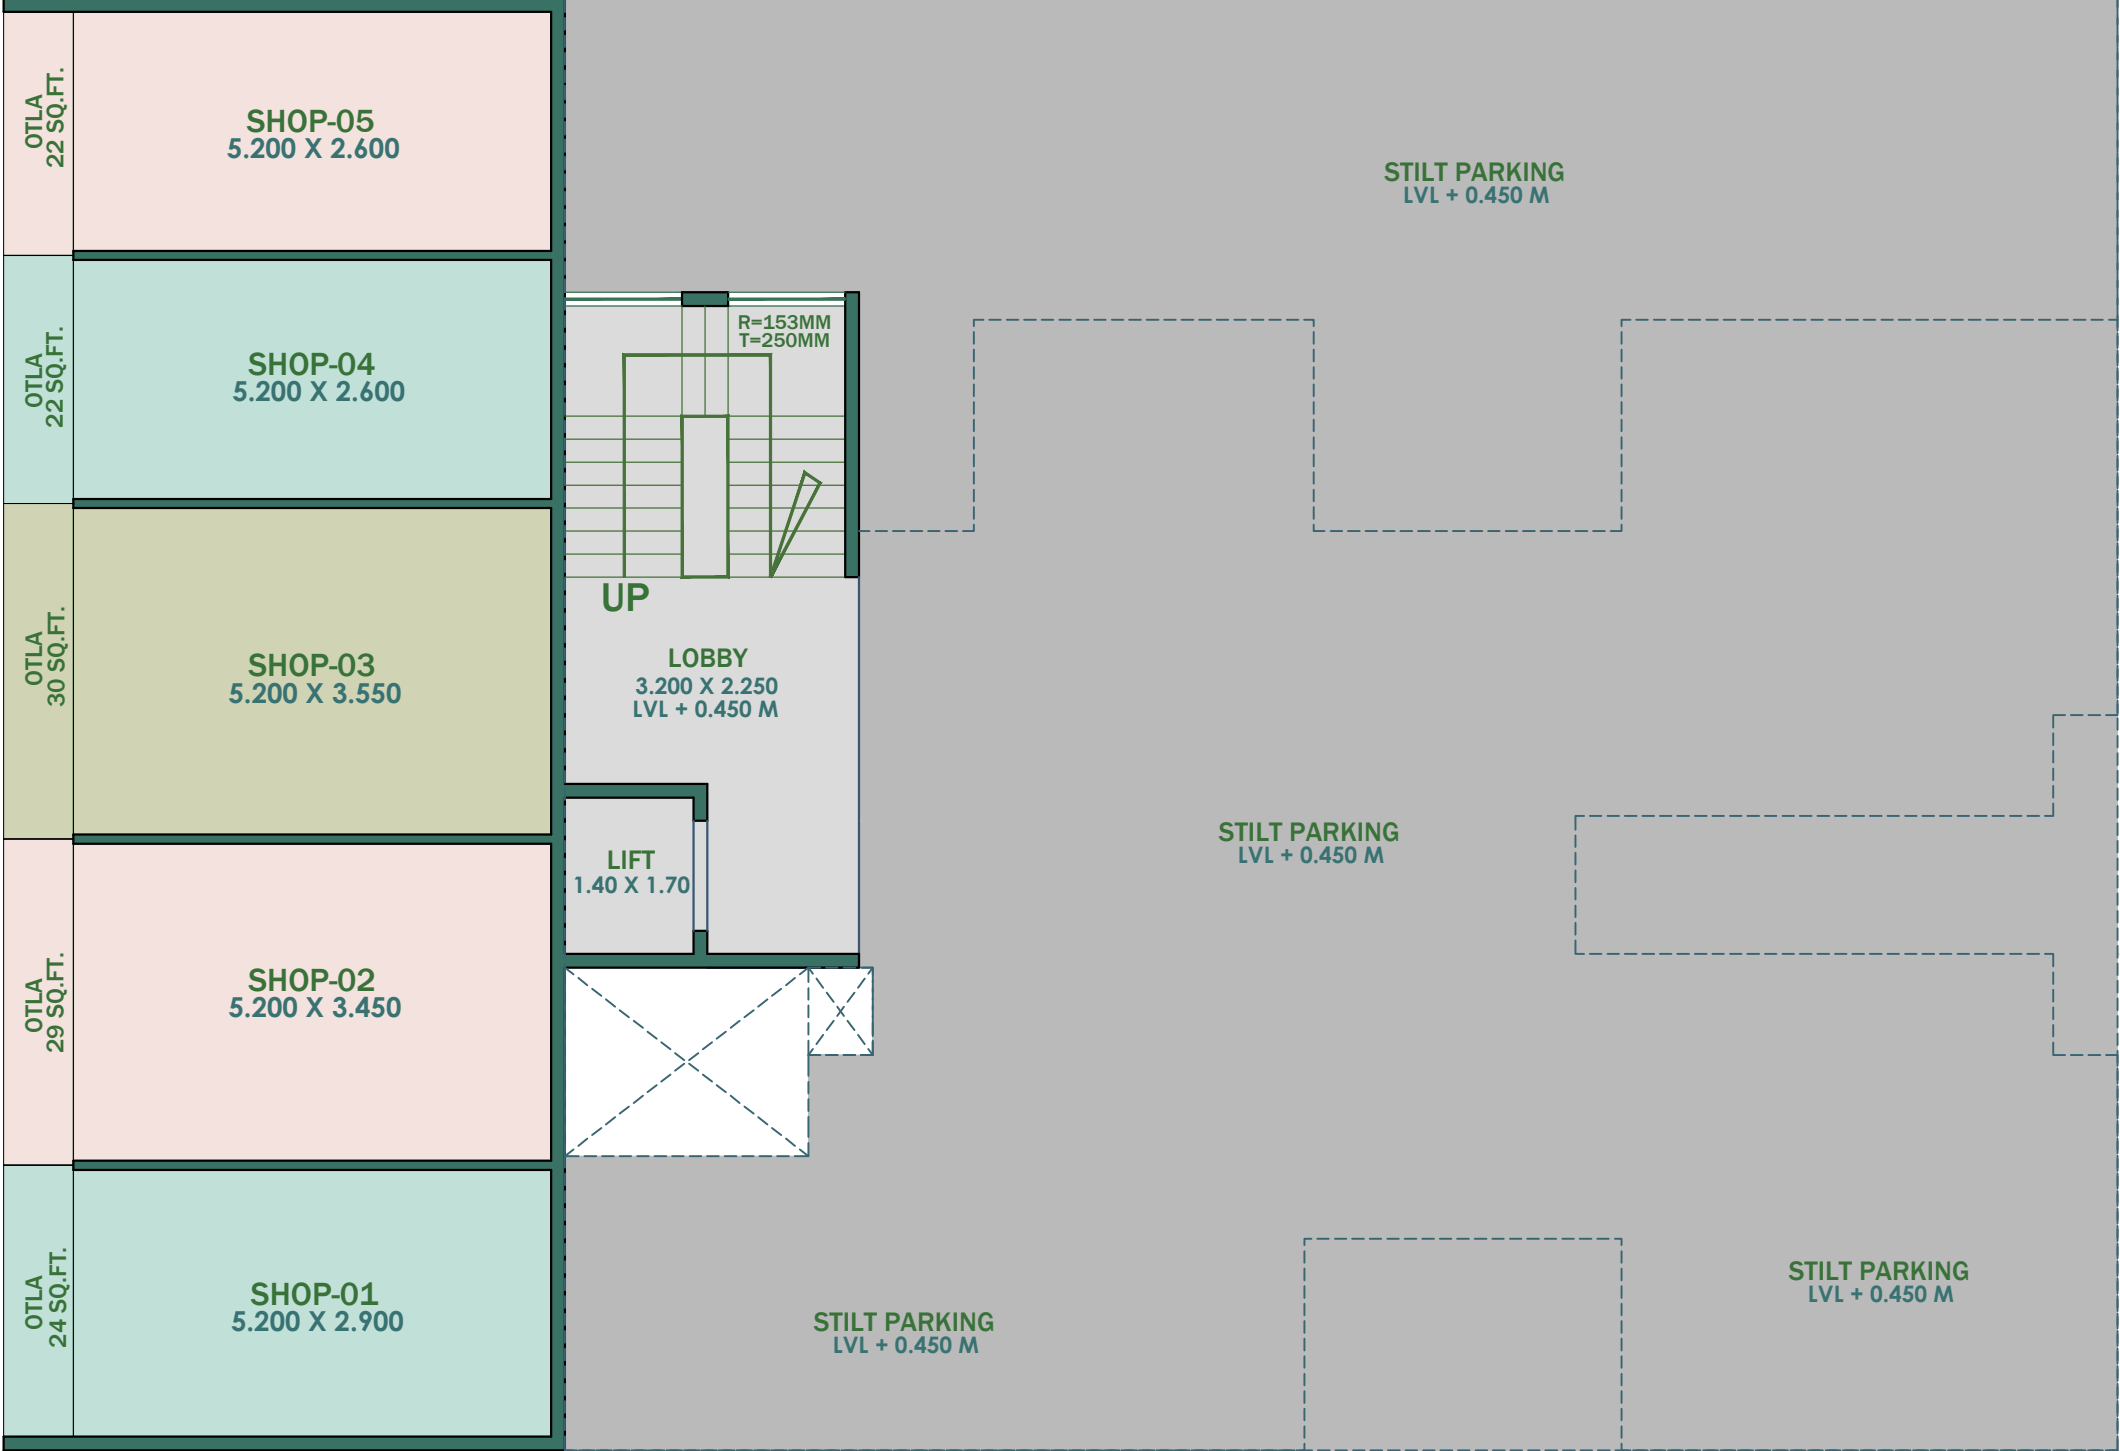

GROUND FLOOR PLAN

RESIDENTIAL SCHEME

DEVELOPER: SAHBHAGI INFRA PVT.LTD

SR. NO.	VILLAGE	NODE	DISTRICT	DATE
41/4, 41/5, 41/6, 42/3/A, 43/1, 43/2, 43/3, 46/2/B	BARDI	KARJAT	RAIGAD	01/02/2022



ARCHITECT



DESTINATION
ARCHITECTURE INTERIOR DESIGNS

Shop-05, casablanca, Plot No.-45, Sector-11, C.B.D. Belapur, Navimumbai.
Tele: 022-40126328
E-mail : destination.ind1@gmail.com

WING-A

1ST FLOOR PLAN

RESIDENTIAL SCHEME

DEVELOPER: SAHBHAGI INFRA PVT.LTD

SR. NO.	VILLAGE	NODE	DISTRICT	DATE
41/4, 41/5, 41/6, 42/3/A, 43/1, 43/2, 43/3, 46/2/B	BARDI	KARJAT	RAIGAD	01/02/2022





ARCHITECT



DESTINATION
ARCHITECTURE INTERIOR DESIGNS

Shop-05, casablanca, Plot No.-45, Sector-11, C.B.D. Belapur, Navimumbai.
Tele: 022-40126328
E-mail : destination.ind1@gmail.com

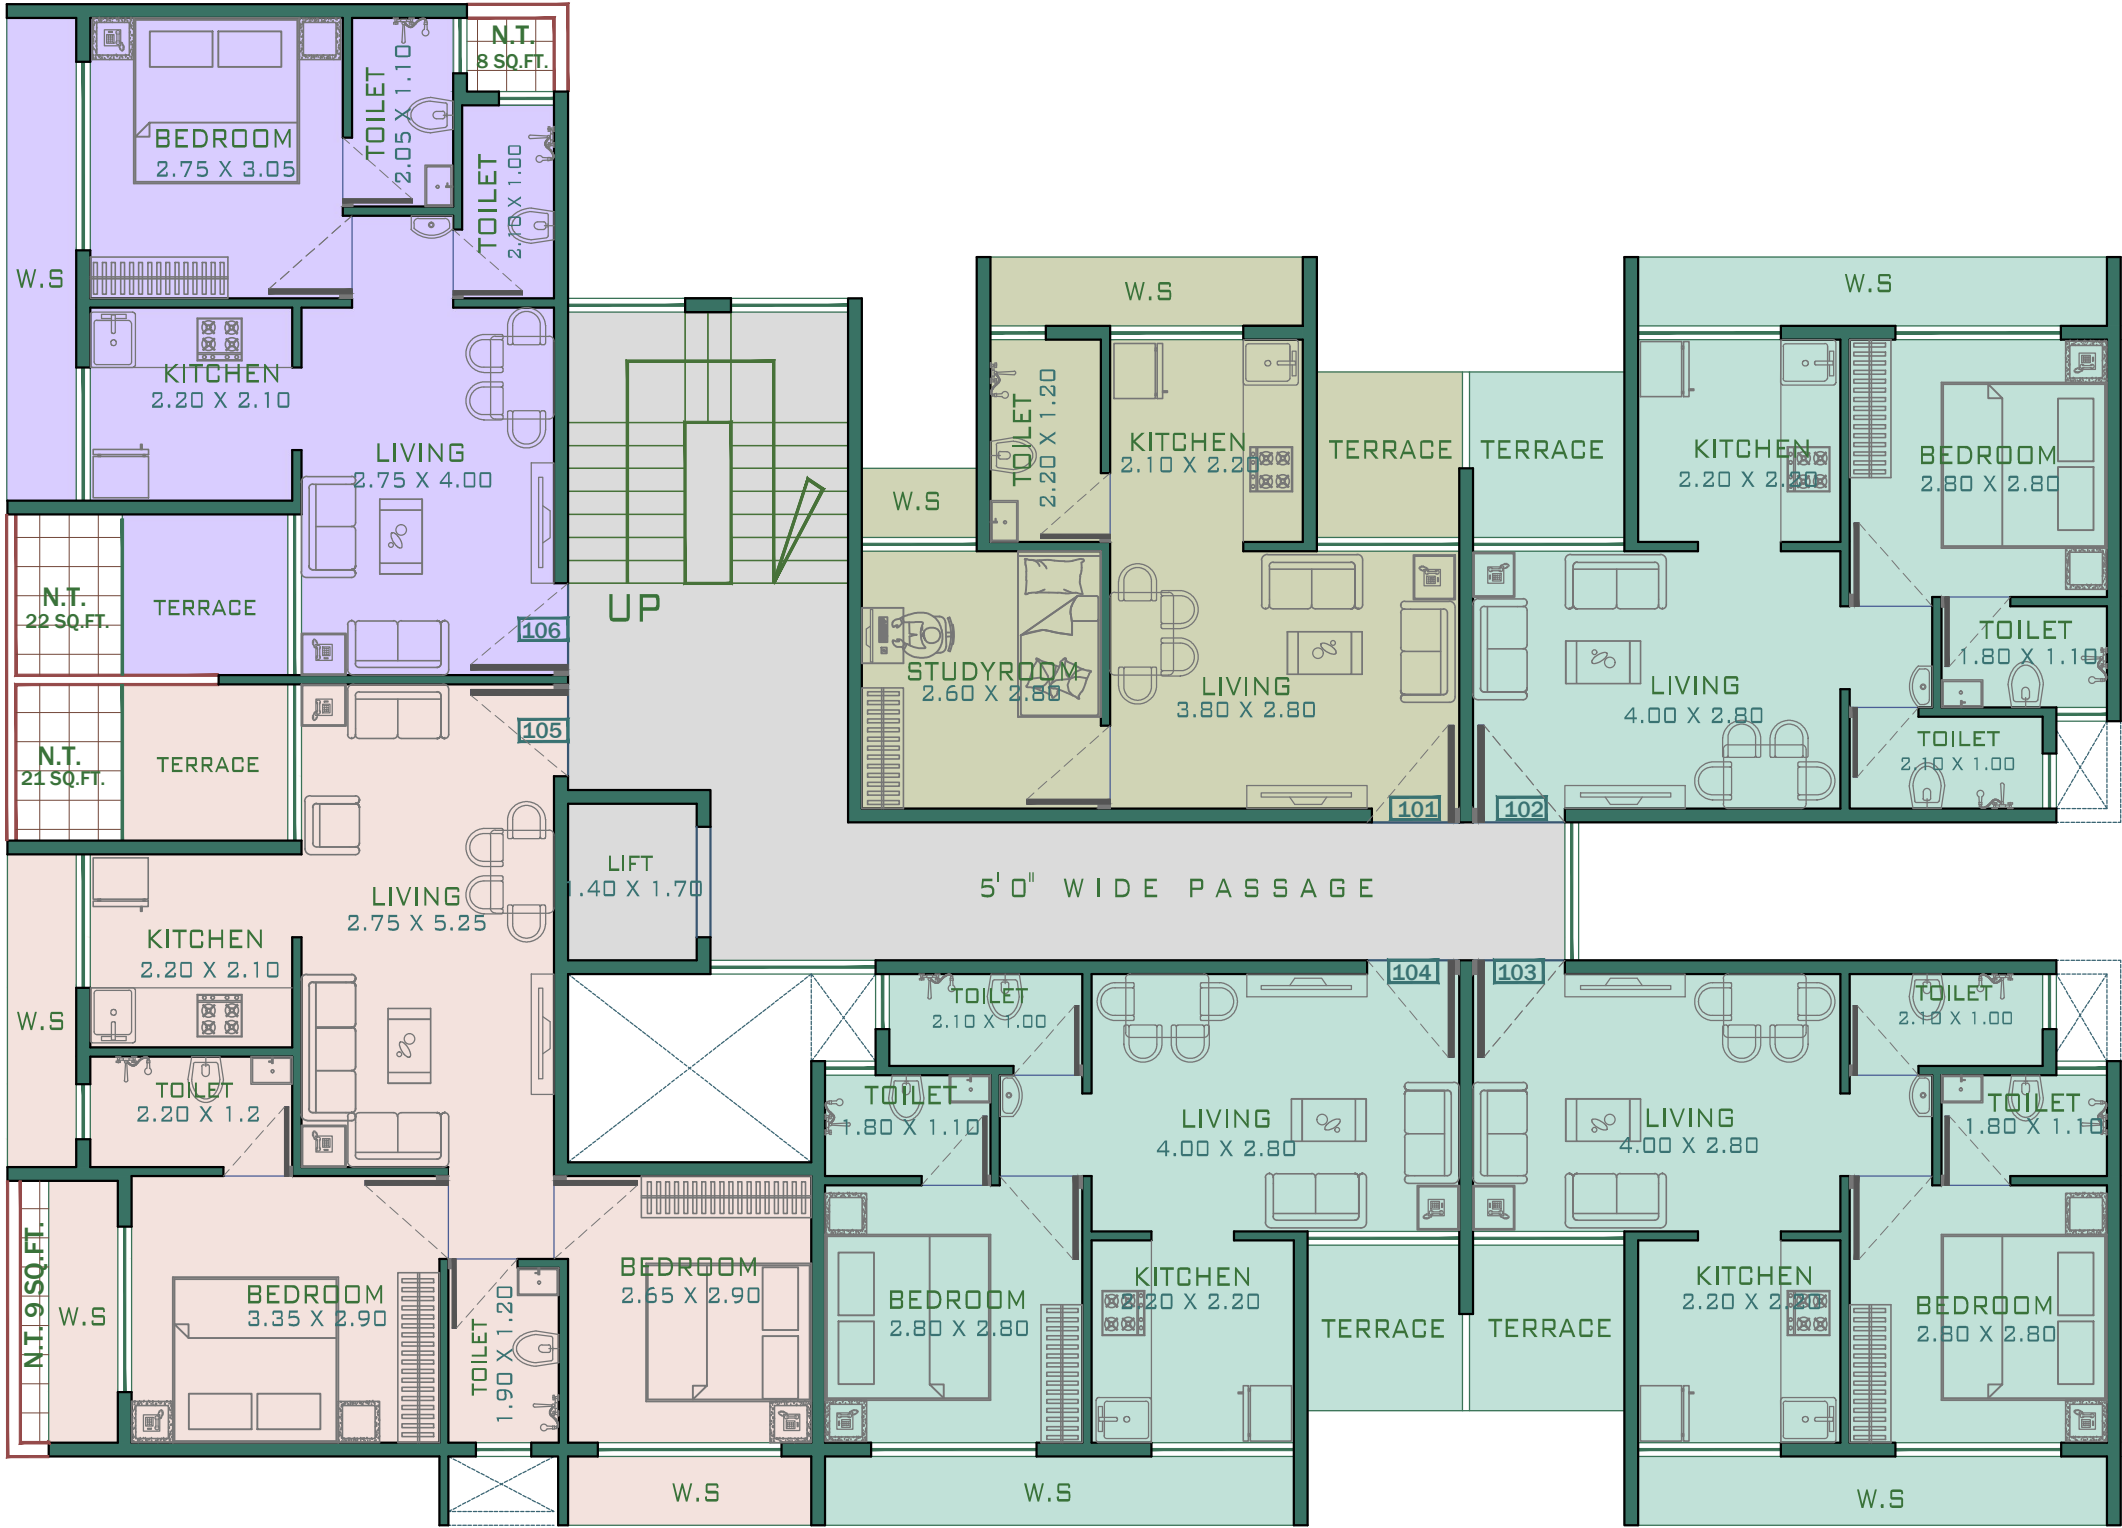

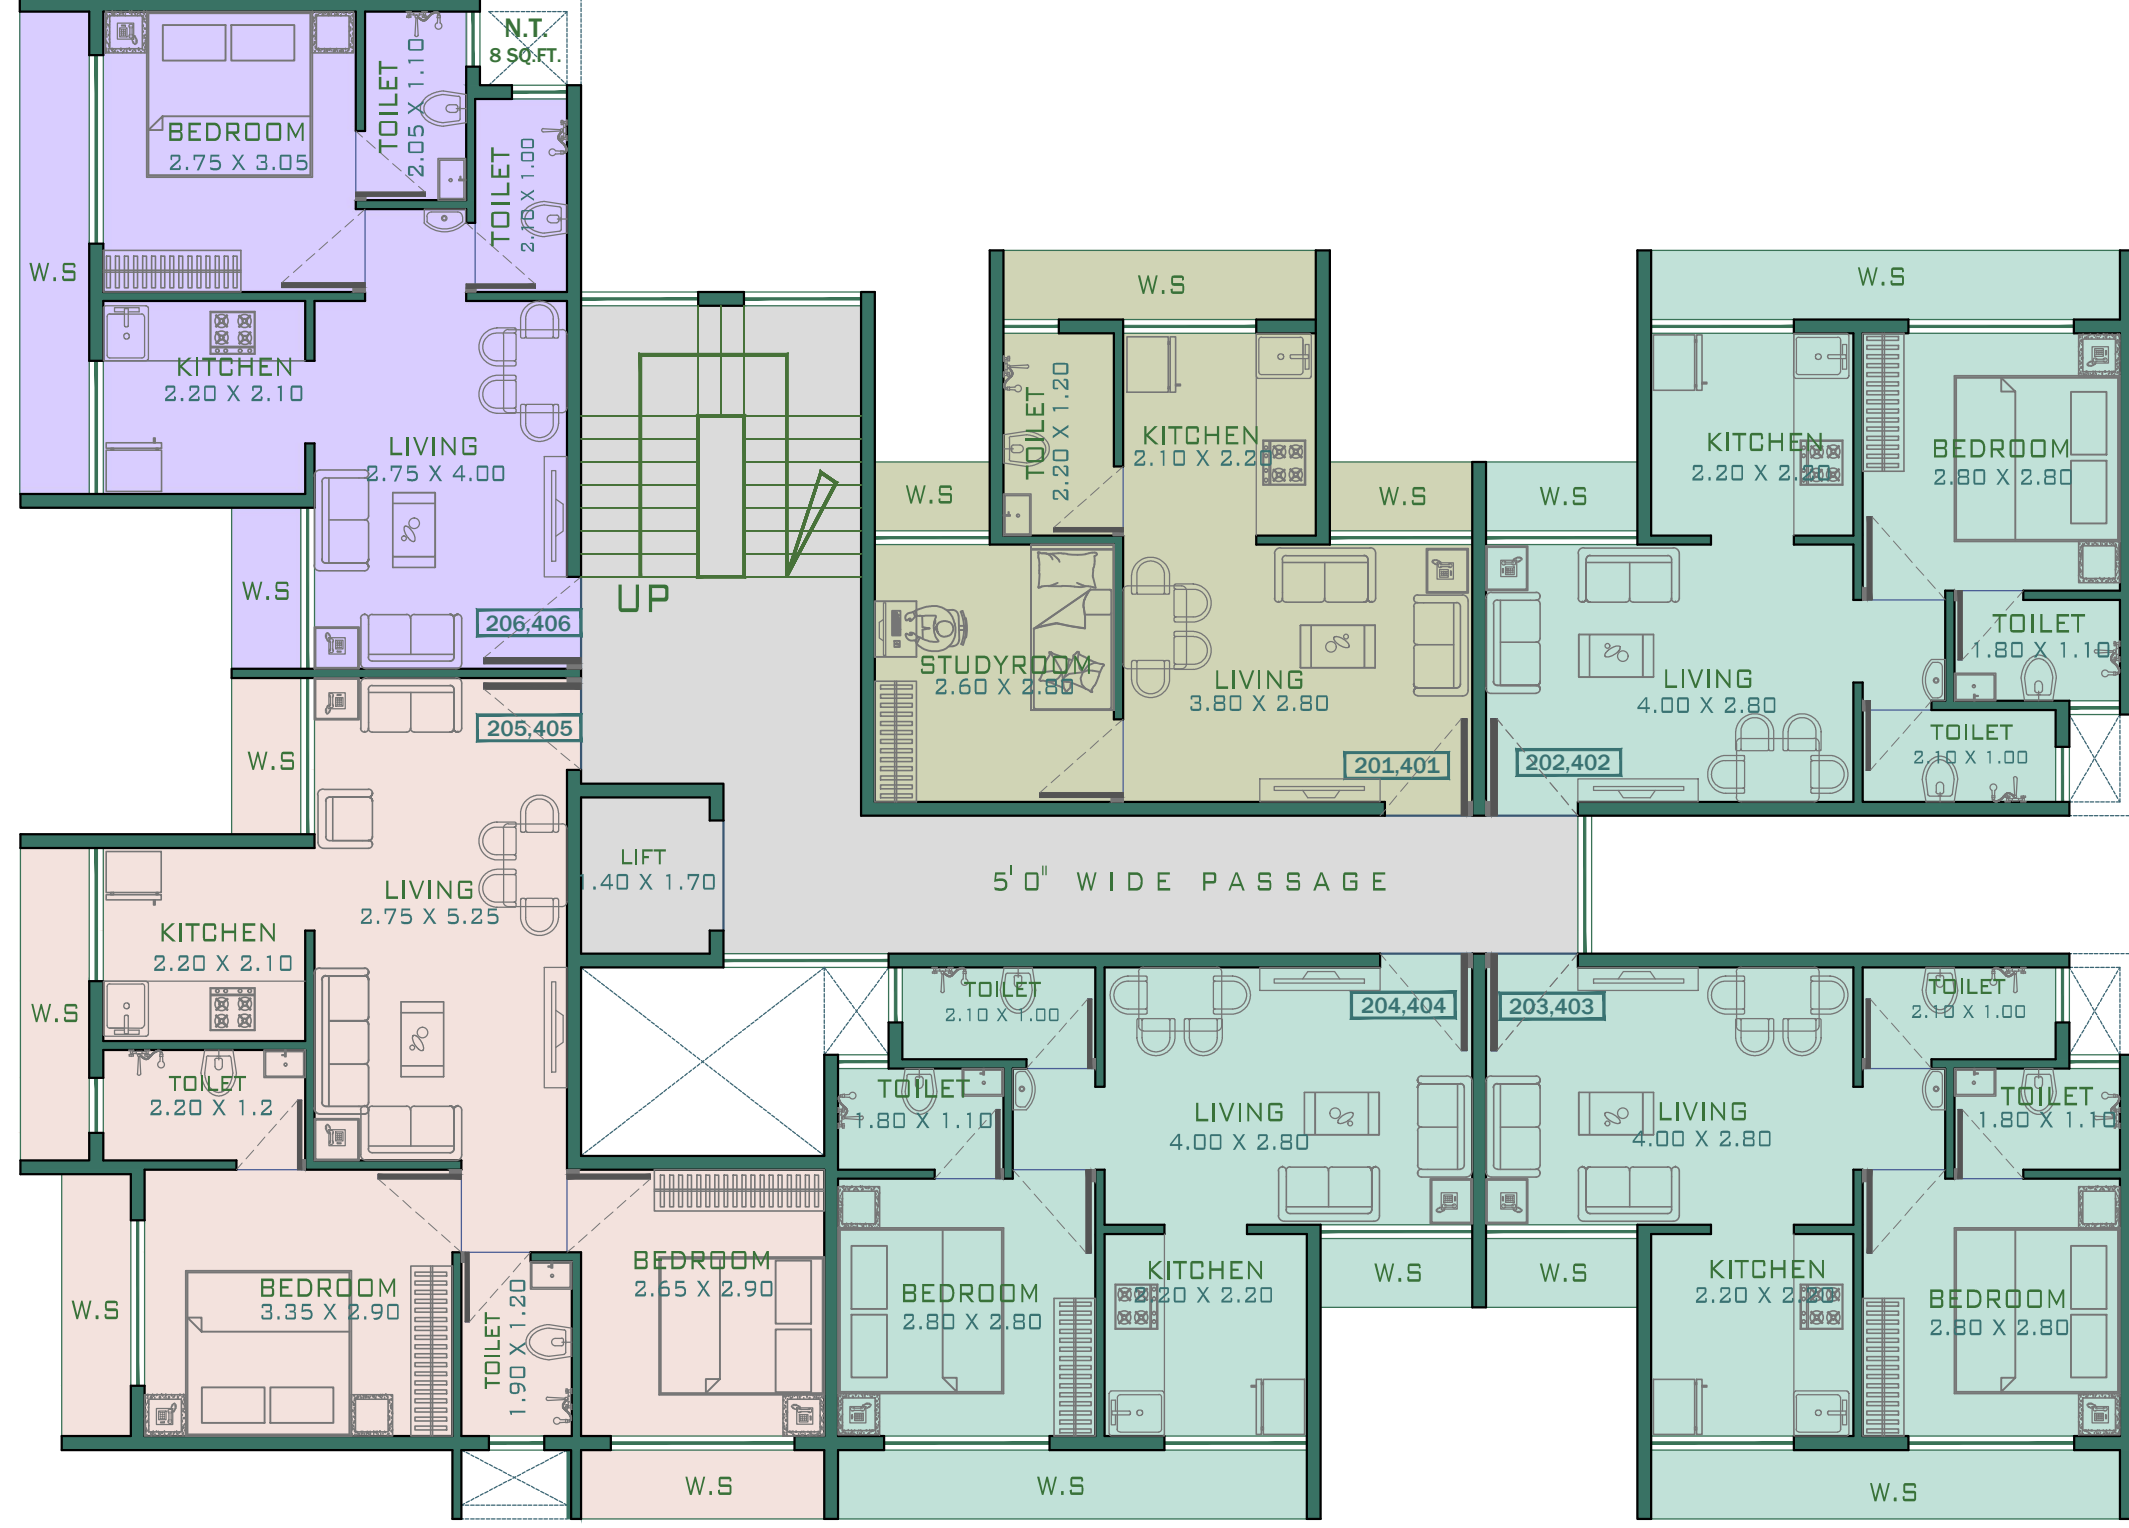

WING-A

2ND & 4TH FLOOR PLAN

RESIDENTIAL SCHEME

DEVELOPER: SAHBHAGI INFRA PVT.LTD

SR. NO.	VILLAGE	NODE	DISTRICT	DATE
41/4, 41/5, 41/6, 42/3/A, 43/1, 43/2, 43/3, 46/2/B	BARDI	KARJAT	RAIGAD	01/02/2022




ARCHITECT

**DESTINATION**
ARCHITECTURE INTERIOR DESIGNS

Shop-05, casablanca, Plot No.-45, Sector-11, C.B.D. Belapur, Navimumbai.
Tele: 022-40126328
E-mail : destination.ind1@gmail.com

WING-A

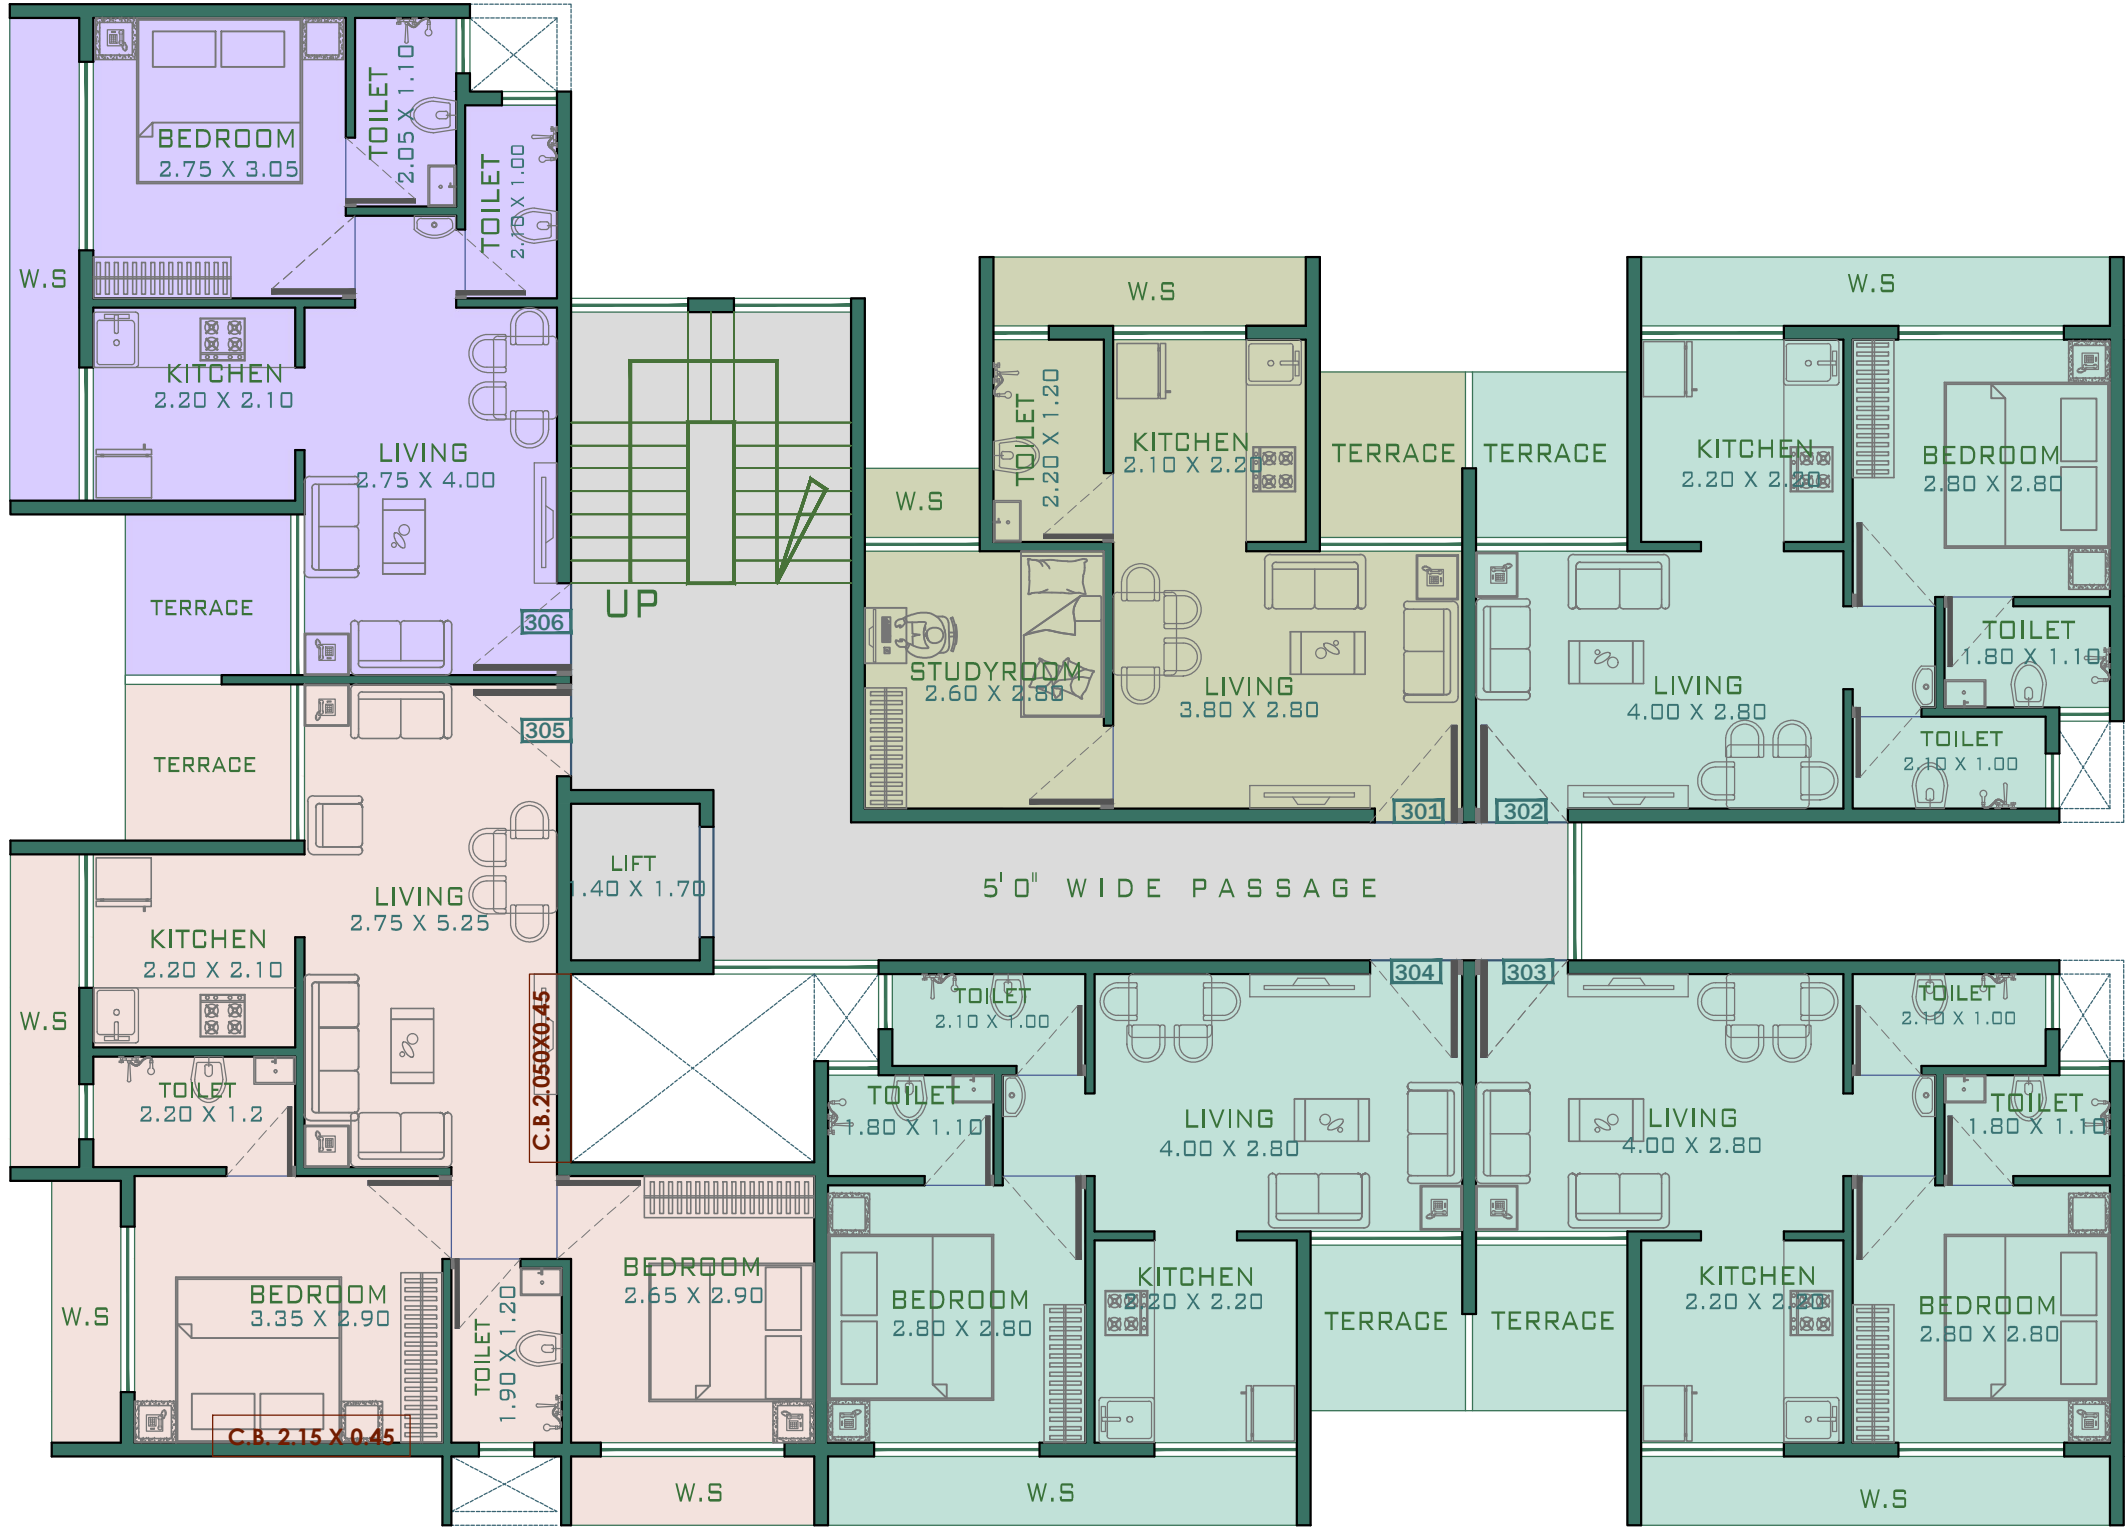

ARCHITECT



DESTINATION

ARCHITECTURE INTERIOR DESIGNS


Shop-05, casablanca, Plot No.-45, Sector-11, C.B.D. Belapur, Navimumbai.
Tele: 022-40126328
E-mail : destination.ind1@gmail.com

3RD FLOOR PLAN

RESIDENTIAL SCHEME

DEVELOPER: SAHBHAGI INFRA PVT.LTD

SR. NO.	VILLAGE	NODE	DISTRICT	DATE
41/4, 41/5, 41/6, 42/3/A, 43/1, 43/2, 43/3, 46/2/B	BARDI	KARJAT	RAIGAD	01/02/2022

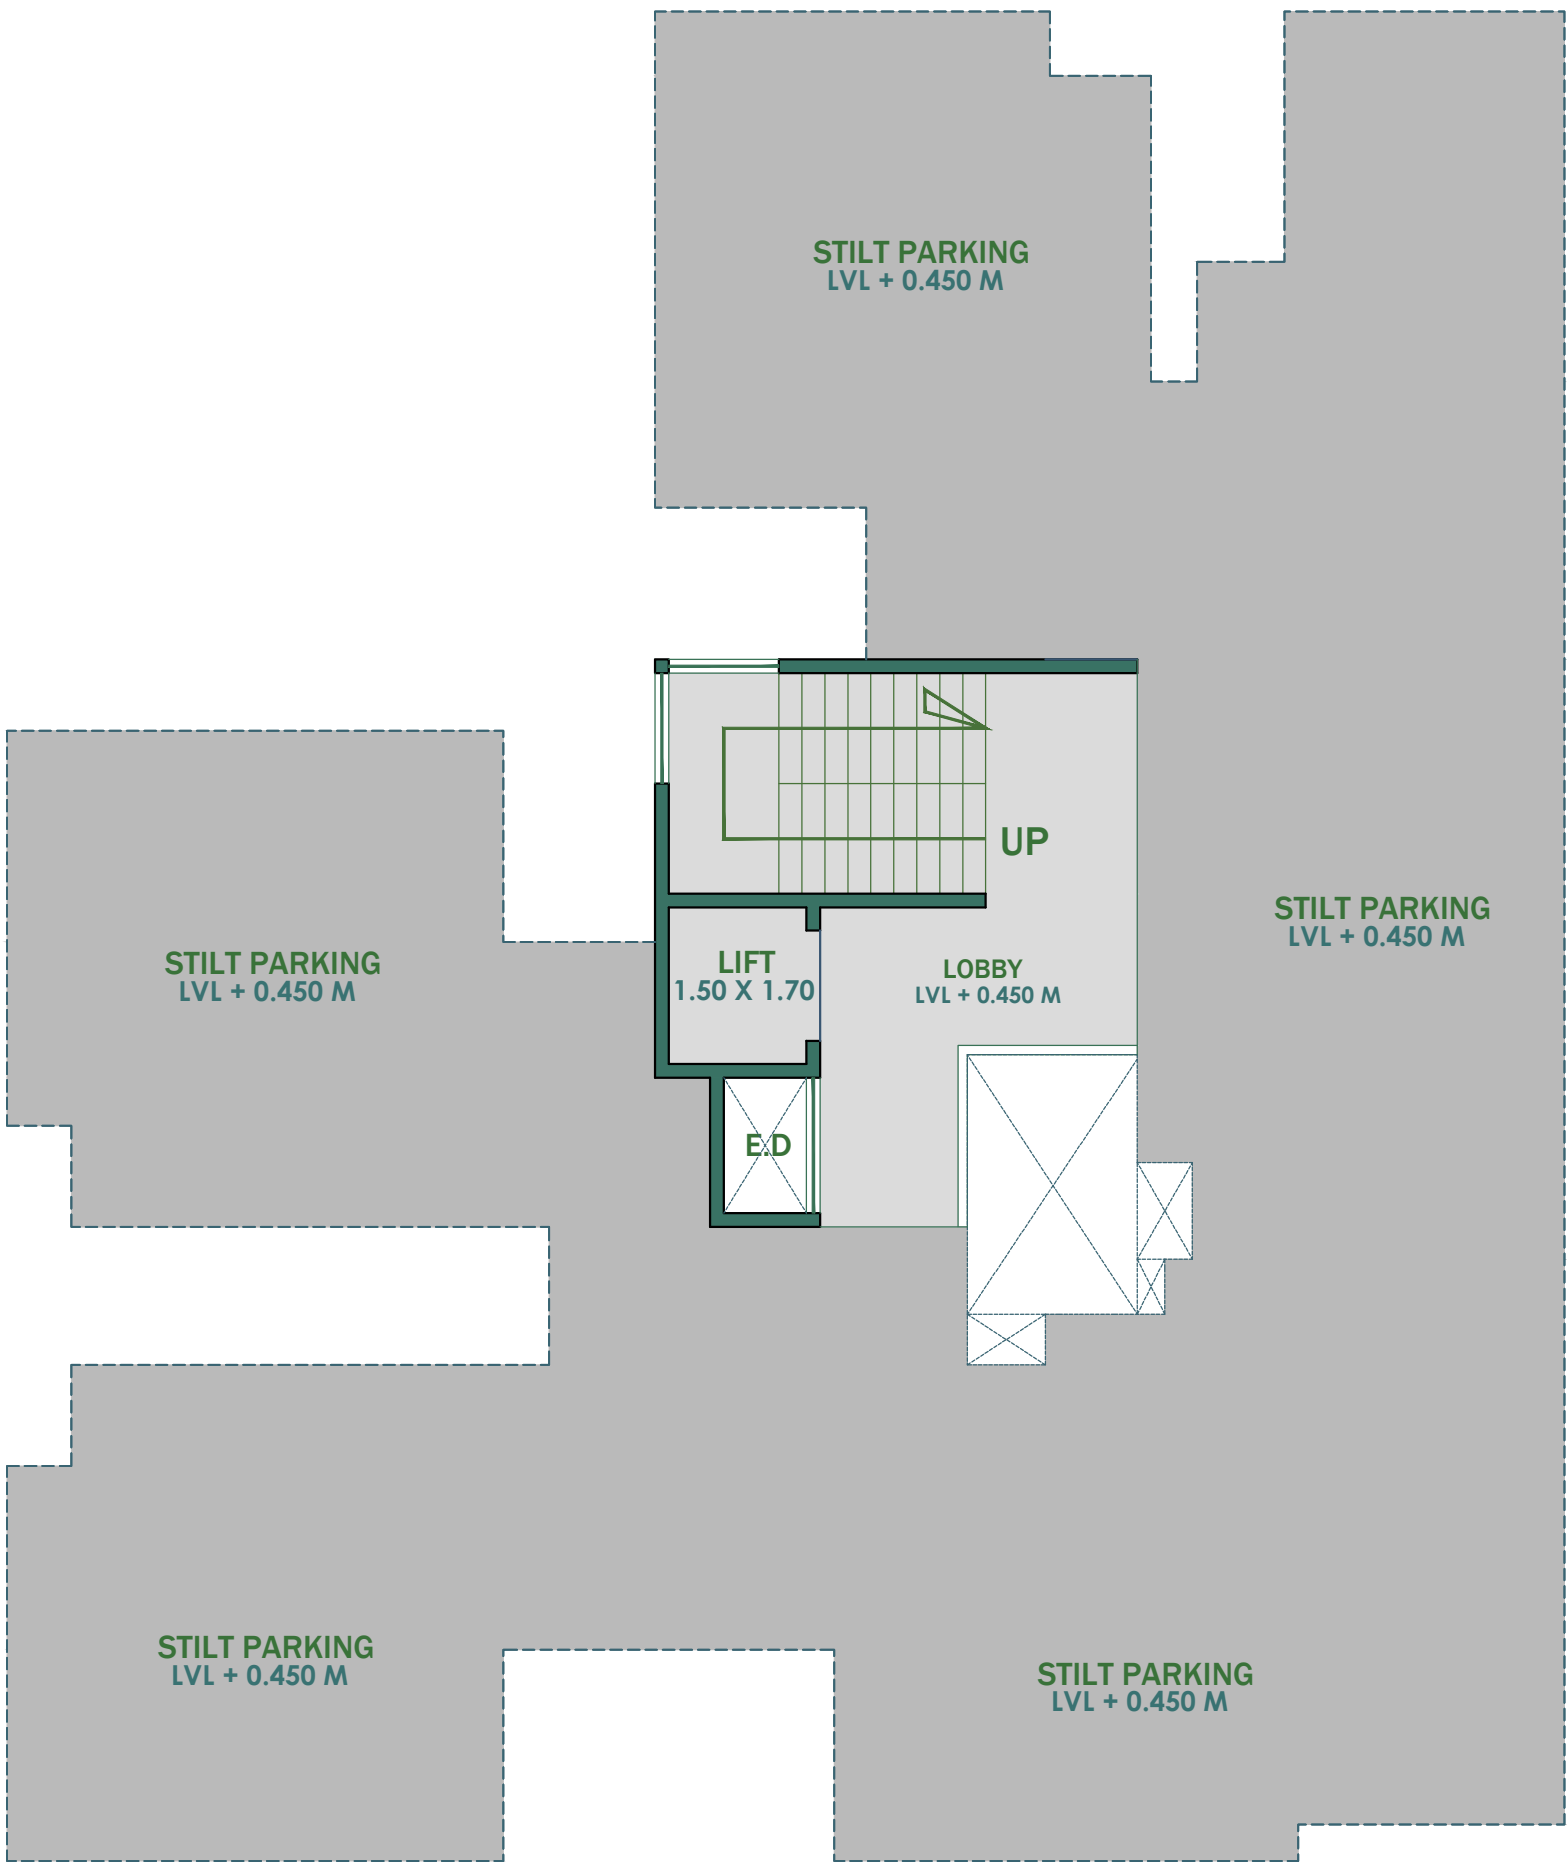

WING-B

GROUND FLOOR PLAN

RESIDENTIAL SCHEME

DEVELOPER: SAHBHAGI INFRA PVT.LTD

SR. NO.	VILLAGE	NODE	DISTRICT	DATE
41/4, 41/5, 41/6, 42/3/A, 43/1, 43/2, 43/3, 46/2/B	BARDI	KARJAT	RAIGAD	01/02/2022



ARCHITECT



DESTINATION

ARCHITECTURE INTERIOR DESIGNS

Shop-05, casablanca, Plot No.-45, Sector-11, C.B.D. Belapur, Navimumbai.
Tele: 022-40126328

E-mail : destination.ind1@gmail.com

WING-B

1ST & 3RD FLOOR PLAN

RESIDENTIAL SCHEME

DEVELOPER: SAHBHAGI INFRA PVT.LTD

SR. NO.	VILLAGE	NODE	DISTRICT	DATE
41/4, 41/5, 41/6, 42/3/A, 43/1, 43/2, 43/3, 46/2/B	BARDI	KARJAT	RAIGAD	01/02/2022




ARCHITECT




DESTINATION
ARCHITECTURE INTERIOR DESIGNS

Shop-05, casablanca, Plot No.-45, Sector-11, C.B.D. Belapur, Navimumbai.
Tele: 022-40126328

E-mail : destination.ind1@gmail.com

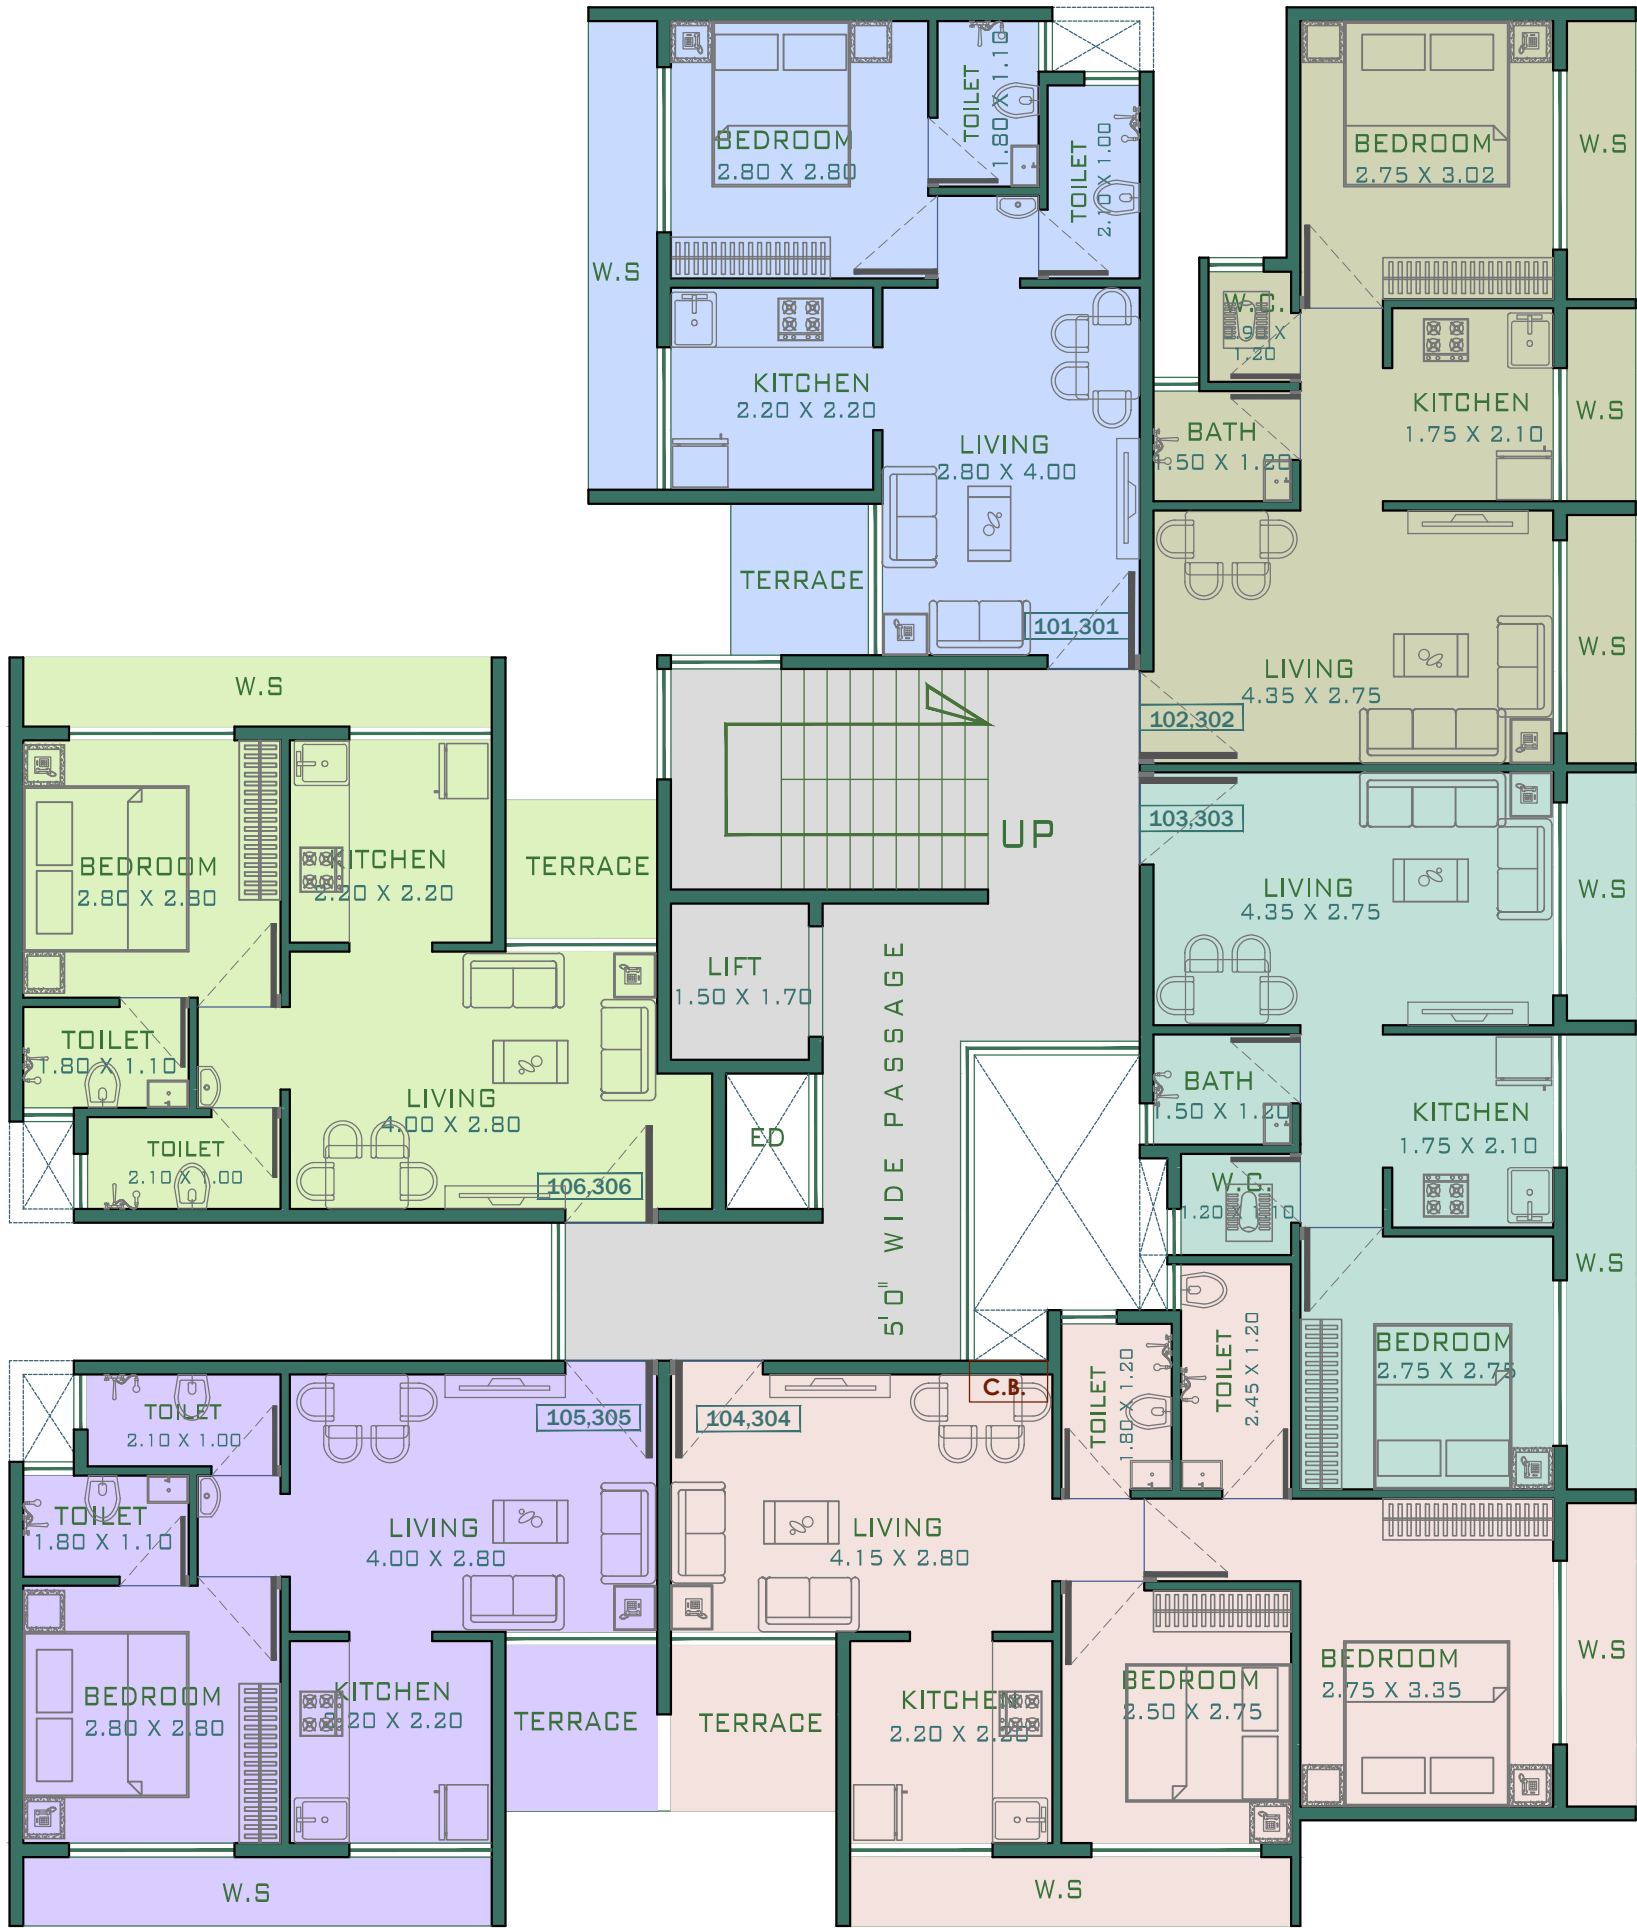

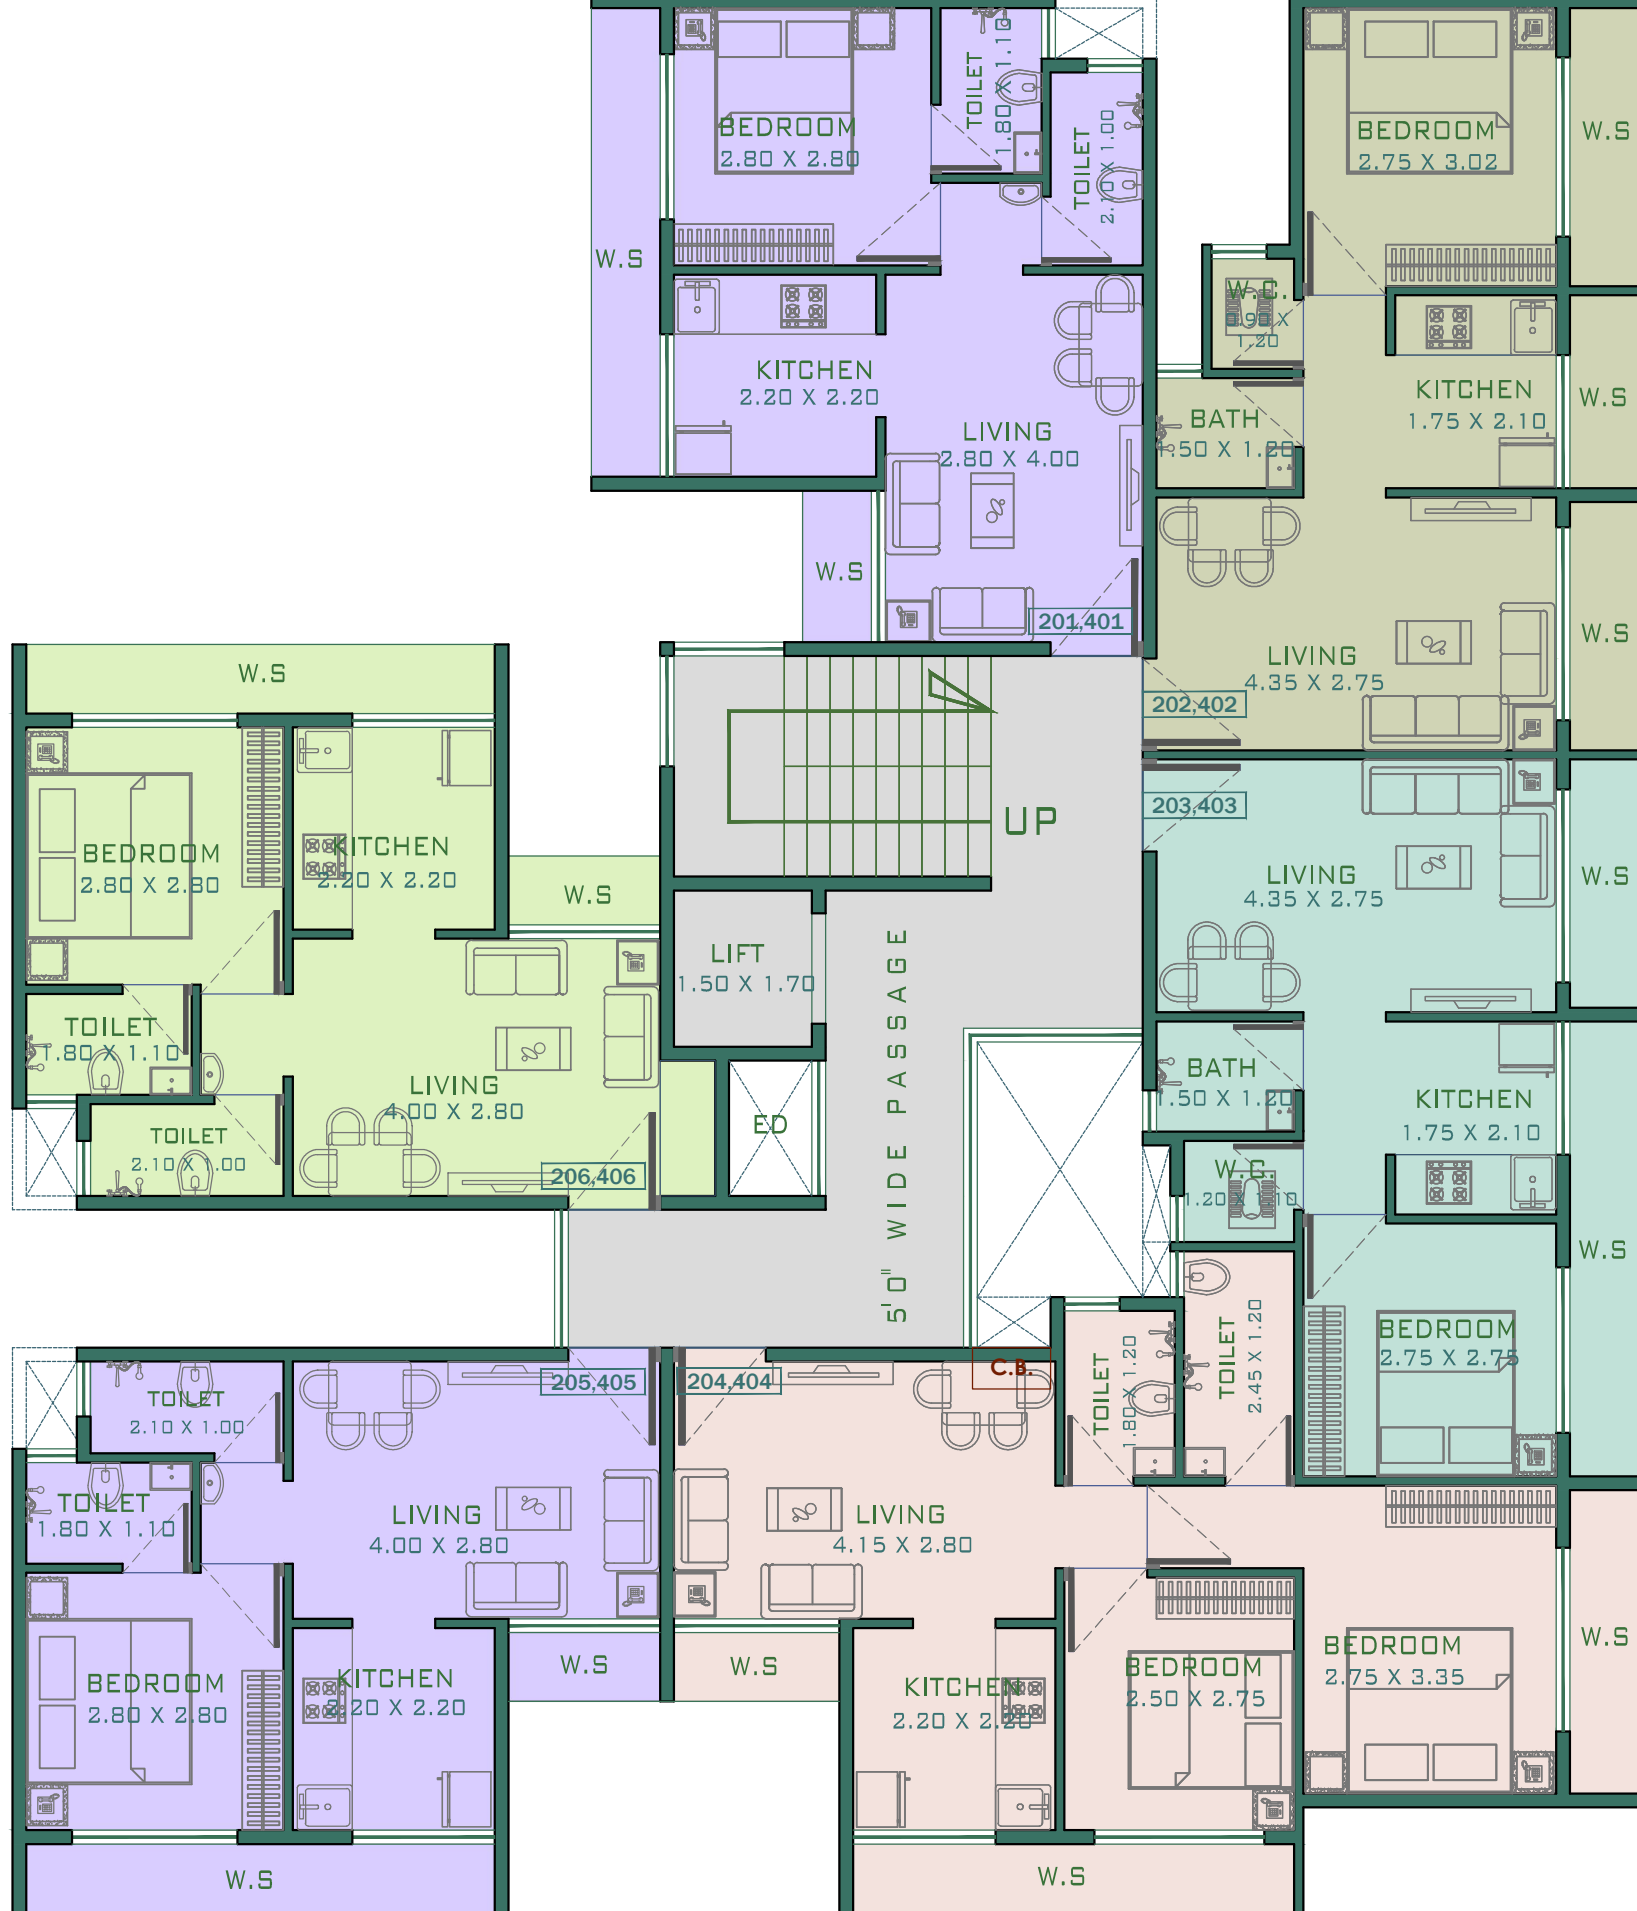

WING - B

2ND & 4TH FLOOR PLAN

RESIDENTIAL SCHEME

DEVELOPER: SAHBHAGI INFRA PVT.LTD

SR. NO.	VILLAGE	NODE	DISTRICT	DATE
41/4, 41/5, 41/6, 42/3/A, 43/1, 43/2, 43/3, 46/2/B	BARDI	KARJAT	RAIGAD	01/02/2022



ARCHITECT



DESTINATION
ARCHITECTURE INTERIOR DESIGNS

Shop-05, casablanca, Plot No.-45, Sector-11, C.B.D. Belapur, Navimumbai.
Tele: 022-40126328

E-mail : destination.ind1@gmail.com



WING - C

GROUND FLOOR PLAN

RESIDENTIAL SCHEME

DEVELOPER: SAHBHAGI INFRA PVT.LTD

SR. NO.	VILLAGE	NODE	DISTRICT	DATE
41/4, 41/5, 41/6, 42/3/A, 43/1, 43/2, 43/3, 46/2/B	BARDI	KARJAT	RAIGAD	01/02/2022



ARCHITECT



DESTINATION
ARCHITECTURE INTERIOR DESIGNS

Shop-05, casablanca, Plot No.-45, Sector-11, C.B.D. Belapur, Navimumbai.
Tele: 022-40126328

E-mail : destination.ind1@gmail.com

WING - C

1ST FLOOR PLAN

RESIDENTIAL SCHEME

DEVELOPER: SAHBHAGI INFRA PVT.LTD

SR. NO.	VILLAGE	NODE	DISTRICT	DATE
41/4, 41/5, 41/6, 42/3/A, 43/1, 43/2, 43/3, 46/2/B	BARDI	KARJAT	RAIGAD	01/02/2022




ARCHITECT



DESTINATION
ARCHITECTURE INTERIOR DESIGNS

Shop-05, casablanca, Plot No.-45, Sector-11, C.B.D. Belapur, Navimumbai.
Tele: 022-40126328
E-mail : destination.ind1@gmail.com

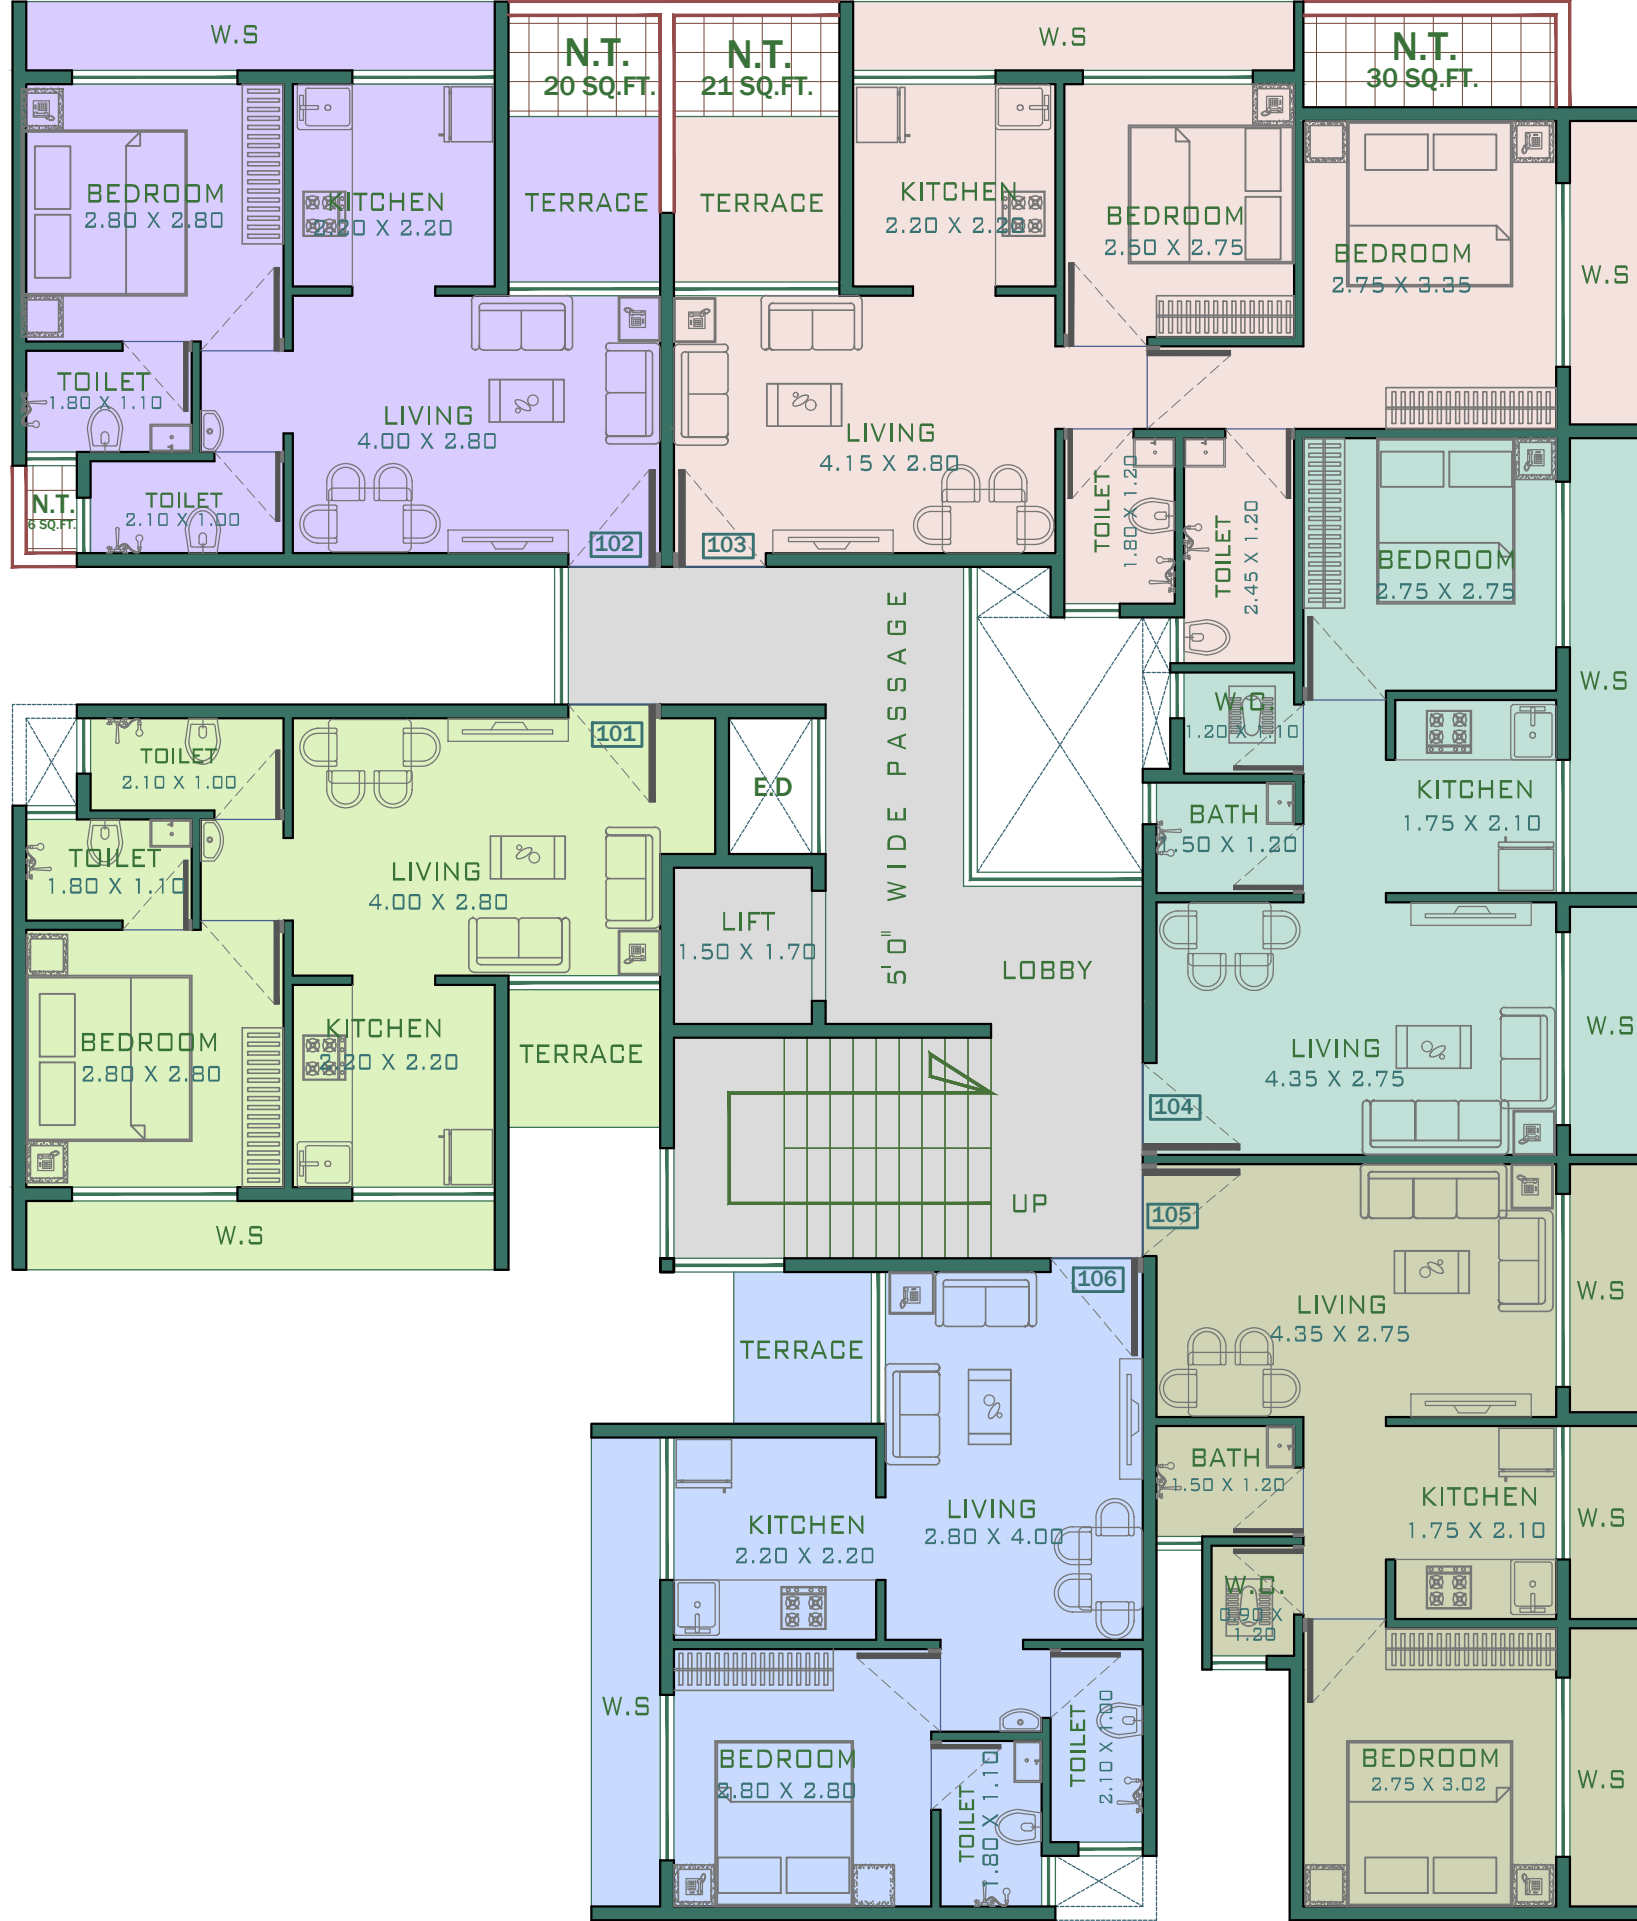

WING - C

2ND & 4TH FLOOR PLAN

RESIDENTIAL SCHEME

DEVELOPER: SAHBHAGI INFRA PVT.LTD

SR. NO.	VILLAGE	NODE	DISTRICT	DATE
41/4, 41/5, 41/6, 42/3/A, 43/1, 43/2, 43/3, 46/2/B	BARDI	KARJAT	RAIGAD	01/02/2022




ARCHITECT



DESTINATION
ARCHITECTURE INTERIOR DESIGNS

Shop-05, casablanca, Plot No.-45, Sector-11, C.B.D. Belapur, Navimumbai.
Tele: 022-40126328
E-mail : destination.ind1@gmail.com

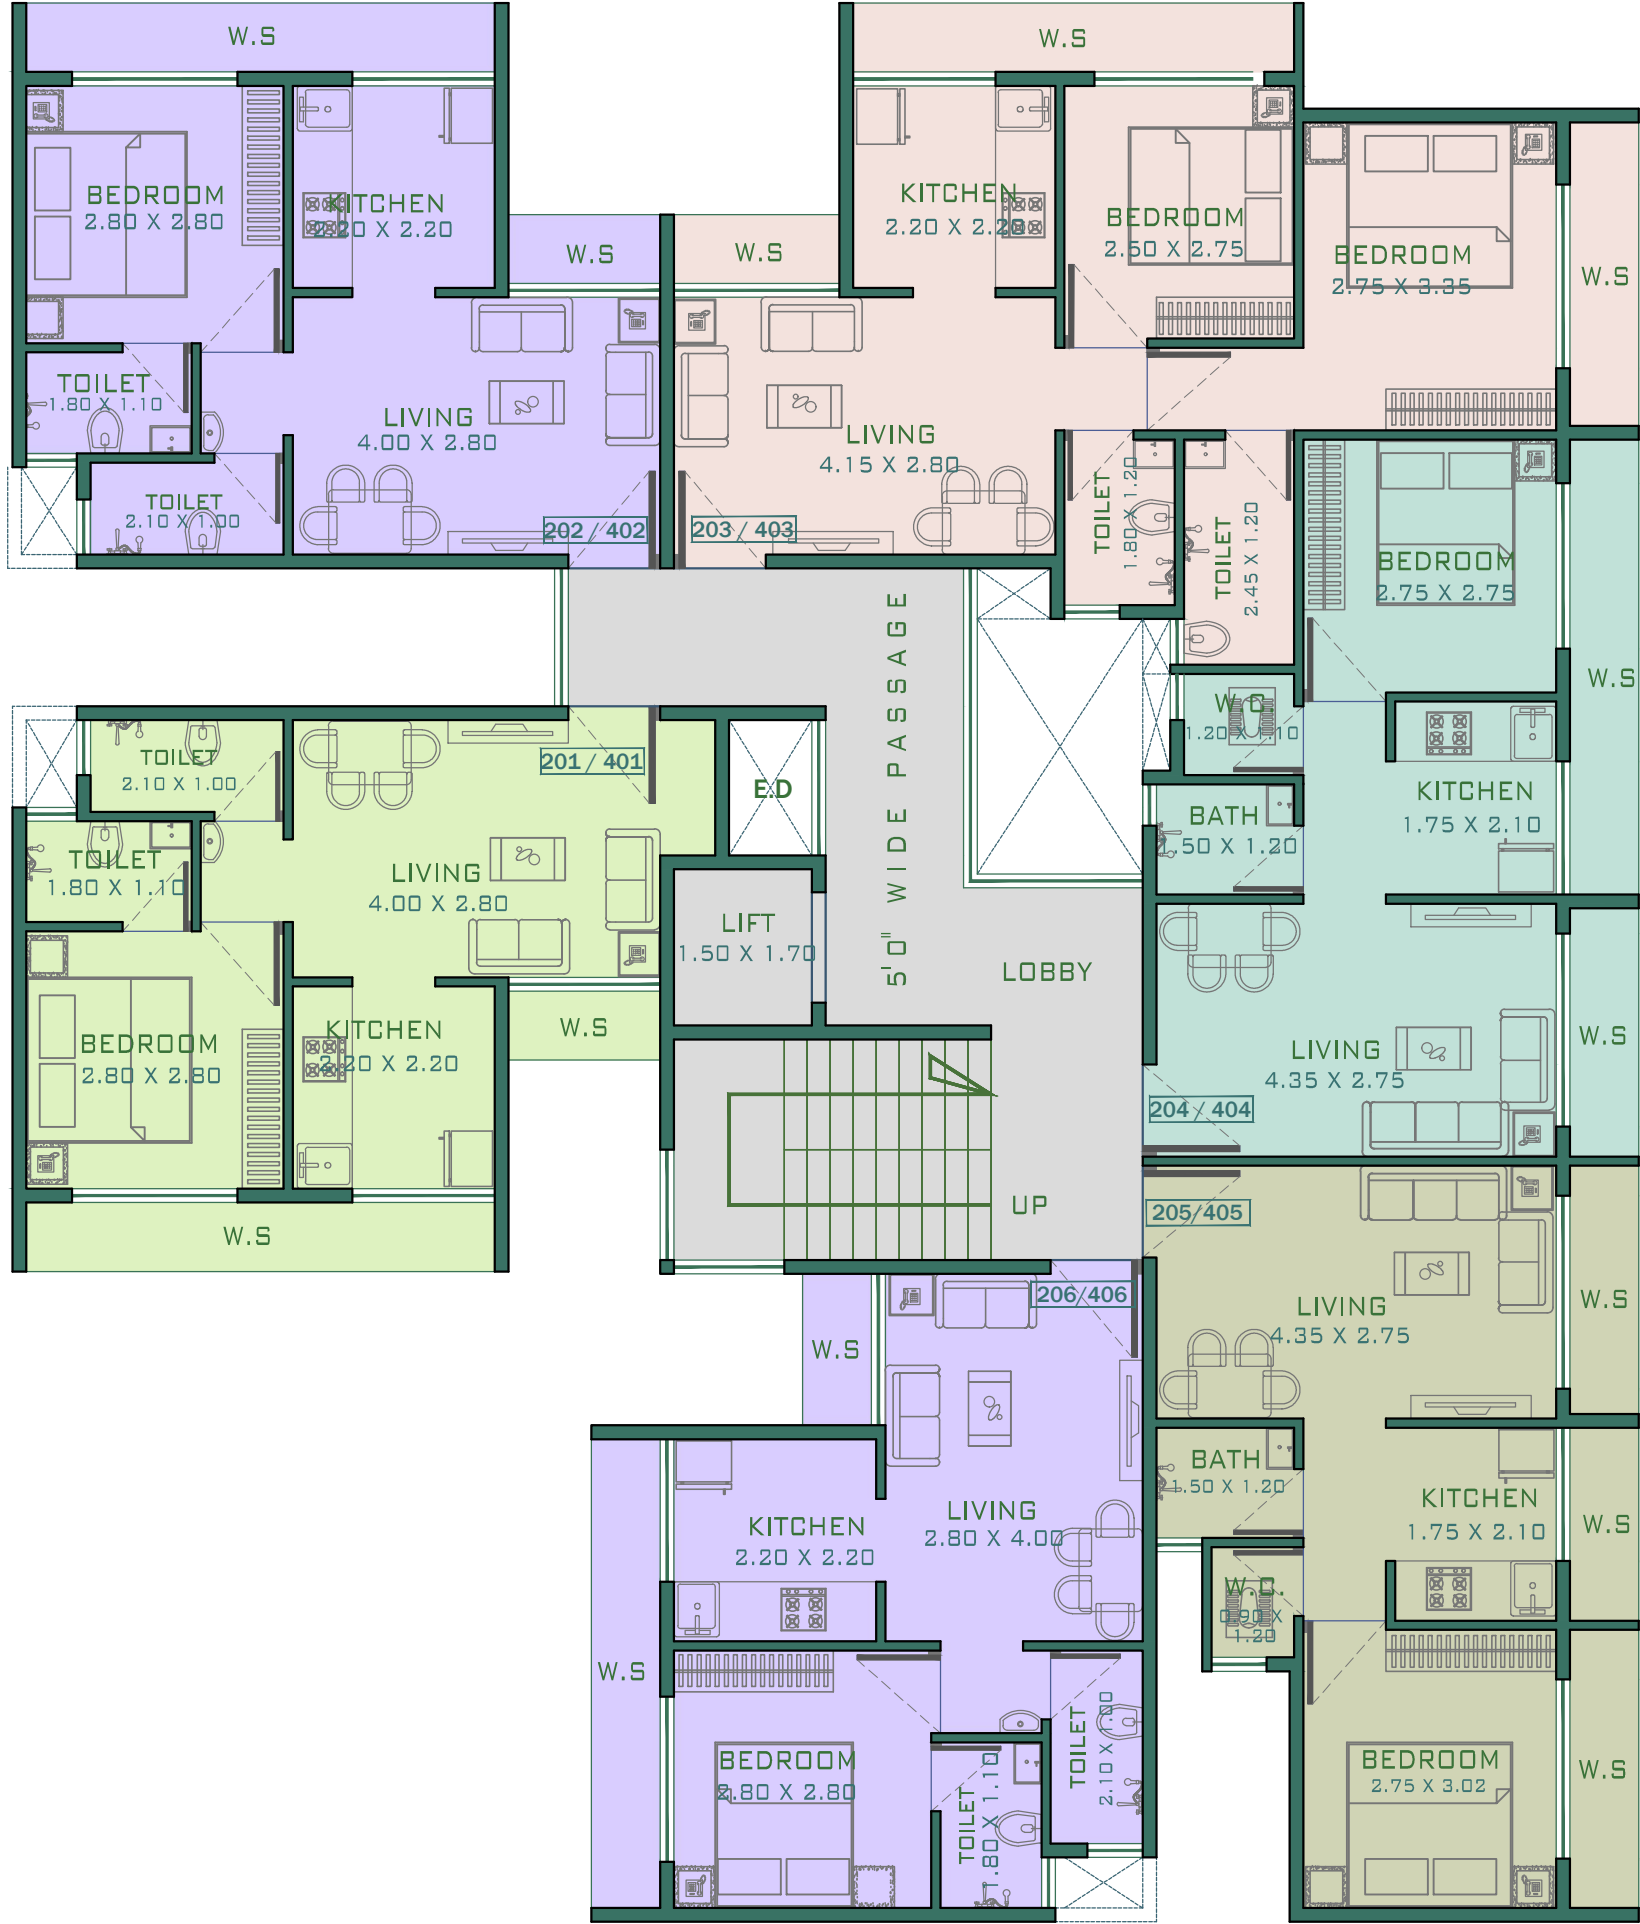

WING-C

3RD FLOOR PLAN

RESIDENTIAL SCHEME

DEVELOPER: SAHBHAGI INFRA PVT.LTD

SR. NO.	VILLAGE	NODE	DISTRICT	DATE
41/4, 41/5, 41/6, 42/3/A, 43/1, 43/2, 43/3, 46/2/B	BARDI	KARJAT	RAIGAD	01/02/2022



ARCHITECT



DESTINATION
ARCHITECTURE INTERIOR DESIGNS

Shop-05, casablanca, Plot No.-45, Sector-11, C.B.D. Belapur, Navimumbai.
Tele: 022-40126328
E-mail : destination.ind1@gmail.com

